


# Rustic

## Complete Package

A complete package  
second to none

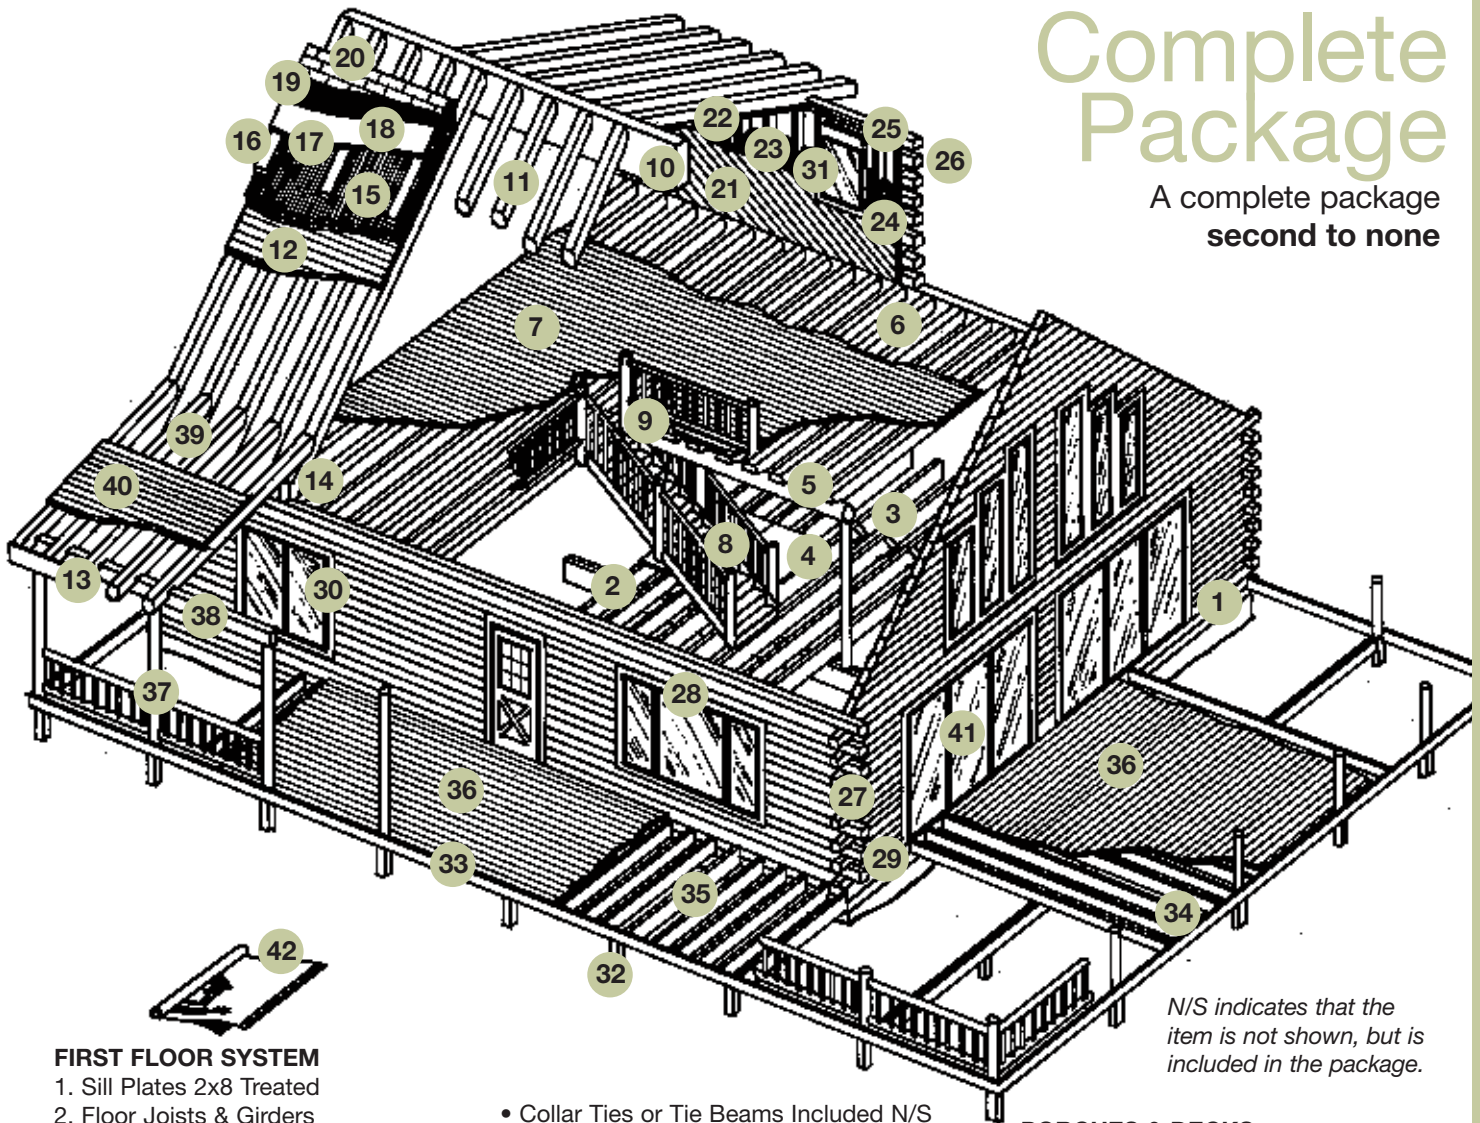

*N/S indicates that the item is not shown, but is included in the package.*

### FIRST FLOOR SYSTEM

1. Sill Plates 2x8 Treated
2. Floor Joists & Girders
3. Bridging
4. Sub Floor 3/4" T & G Sheathing
- Sill Seal Included N/S
- Flashing Included N/S
- Basement Stairs Included N/S
- Jack Posts Included N/S

### SECOND FLOOR SYSTEM

5. Rustic Log or Rustic Beam Columns & Girders
6. Rustic Log or Rustic Beam Floor Joists
7. 2" T & G White Pine Flooring
8. Knotty Pine Stairs Included
9. Handcrafted White Cedar Posts, Railings & Spindles for Stairs & Loft Included

### ROOF SYSTEM

10. Architectural Glu Lam Ridge Beam
11. Rustic Log or Rustic Beam Rafters
12. 2" T & G White Pine Ceilings & Soffit
13. Cedar Fascia Board
14. Cedar Snow Blocking
15. 4" High Performance Ridged Insulation
16. 2x4 Sleepers for Air Space
17. 1/2" Roof Sheathing w/ Clips
18. Ice & Water Shield
19. 30 lb. Felt Paper
20. 30-Year Dimensional Shingles

- Collar Ties or Tie Beams Included N/S
- Ridge Vent Included N/S
- Soffit Vent Included N/S
- Drip Edge Included N/S

### DORMERS

21. 1" T & G White Pine Paneling
22. 1" T & G White Pine Ceiling
23. 2x6 Stud Wall Framing
24. R-19 Fiberglass Insulation
25. 1/2" Exterior Sheathing & House Wrap
26. Cedar Log Siding (Full Corners Optional)
- All Roofing as Required

### EXTERIOR WALLS

27. Solid Cedar T & G Logs
28. Header Logs for Over Windows & Doors
29. Cedar Trim Logs
30. 2x6 Cedar Exterior Window Trim
31. 1x4 White Pine Interior Window Trim
- Log Gasket Included N/S
- Joint Gasket Included N/S
- Oly-Log Screws Included N/S
- Exterior Log Walls Protective Stain Included N/S

### INTERIOR PARTITION WALLS

- All Interior Partition Walls Included N/S
- All Interior Entrance Doors / Closet Doors & Hardware Included N/S
- All Interior Trim & Baseboard Included N/S

### PORCHES & DECKS

32. 6x6 Treated Support Posts
33. Treated Rim Joists
34. 2x Hangers
35. 2x8 Treated Floor Joists
36. 2x6 White Cedar Decking
37. Handcrafted White Cedar Posts, Railings & Spindles
38. 6x6 Porch Headers
39. Rustic Log or Rustic Beam Rafters
40. 2" T & G White Pine Ceiling
- All Roofing as Required

### WINDOWS & DOORS

41. High Performance "SMART - R" / Exterior Clad / Low E Glass w/ Full Screens

### CUSTOM BLUEPRINTS

42. 10 Full Sets

### OPTIONS

- 1x6 or 1x8 T & G White Pine Paneling for Interior Partition Walls
- Log Siding for Interior Partition Walls
- 1x6 or 1x8 T & G White Pine Flooring for First Floor
- Hardwood Flooring
- Rustic Stairs
- 40-Year Shingles
- Grills for Windows
- Hand-Peeled Log Mantle